


"Specialist in temporary kitchen hire"



P: 1800 TJ HIRE (85 4473)
E: enquiries@tjhire.com.au
w: www.tjhire.com.au

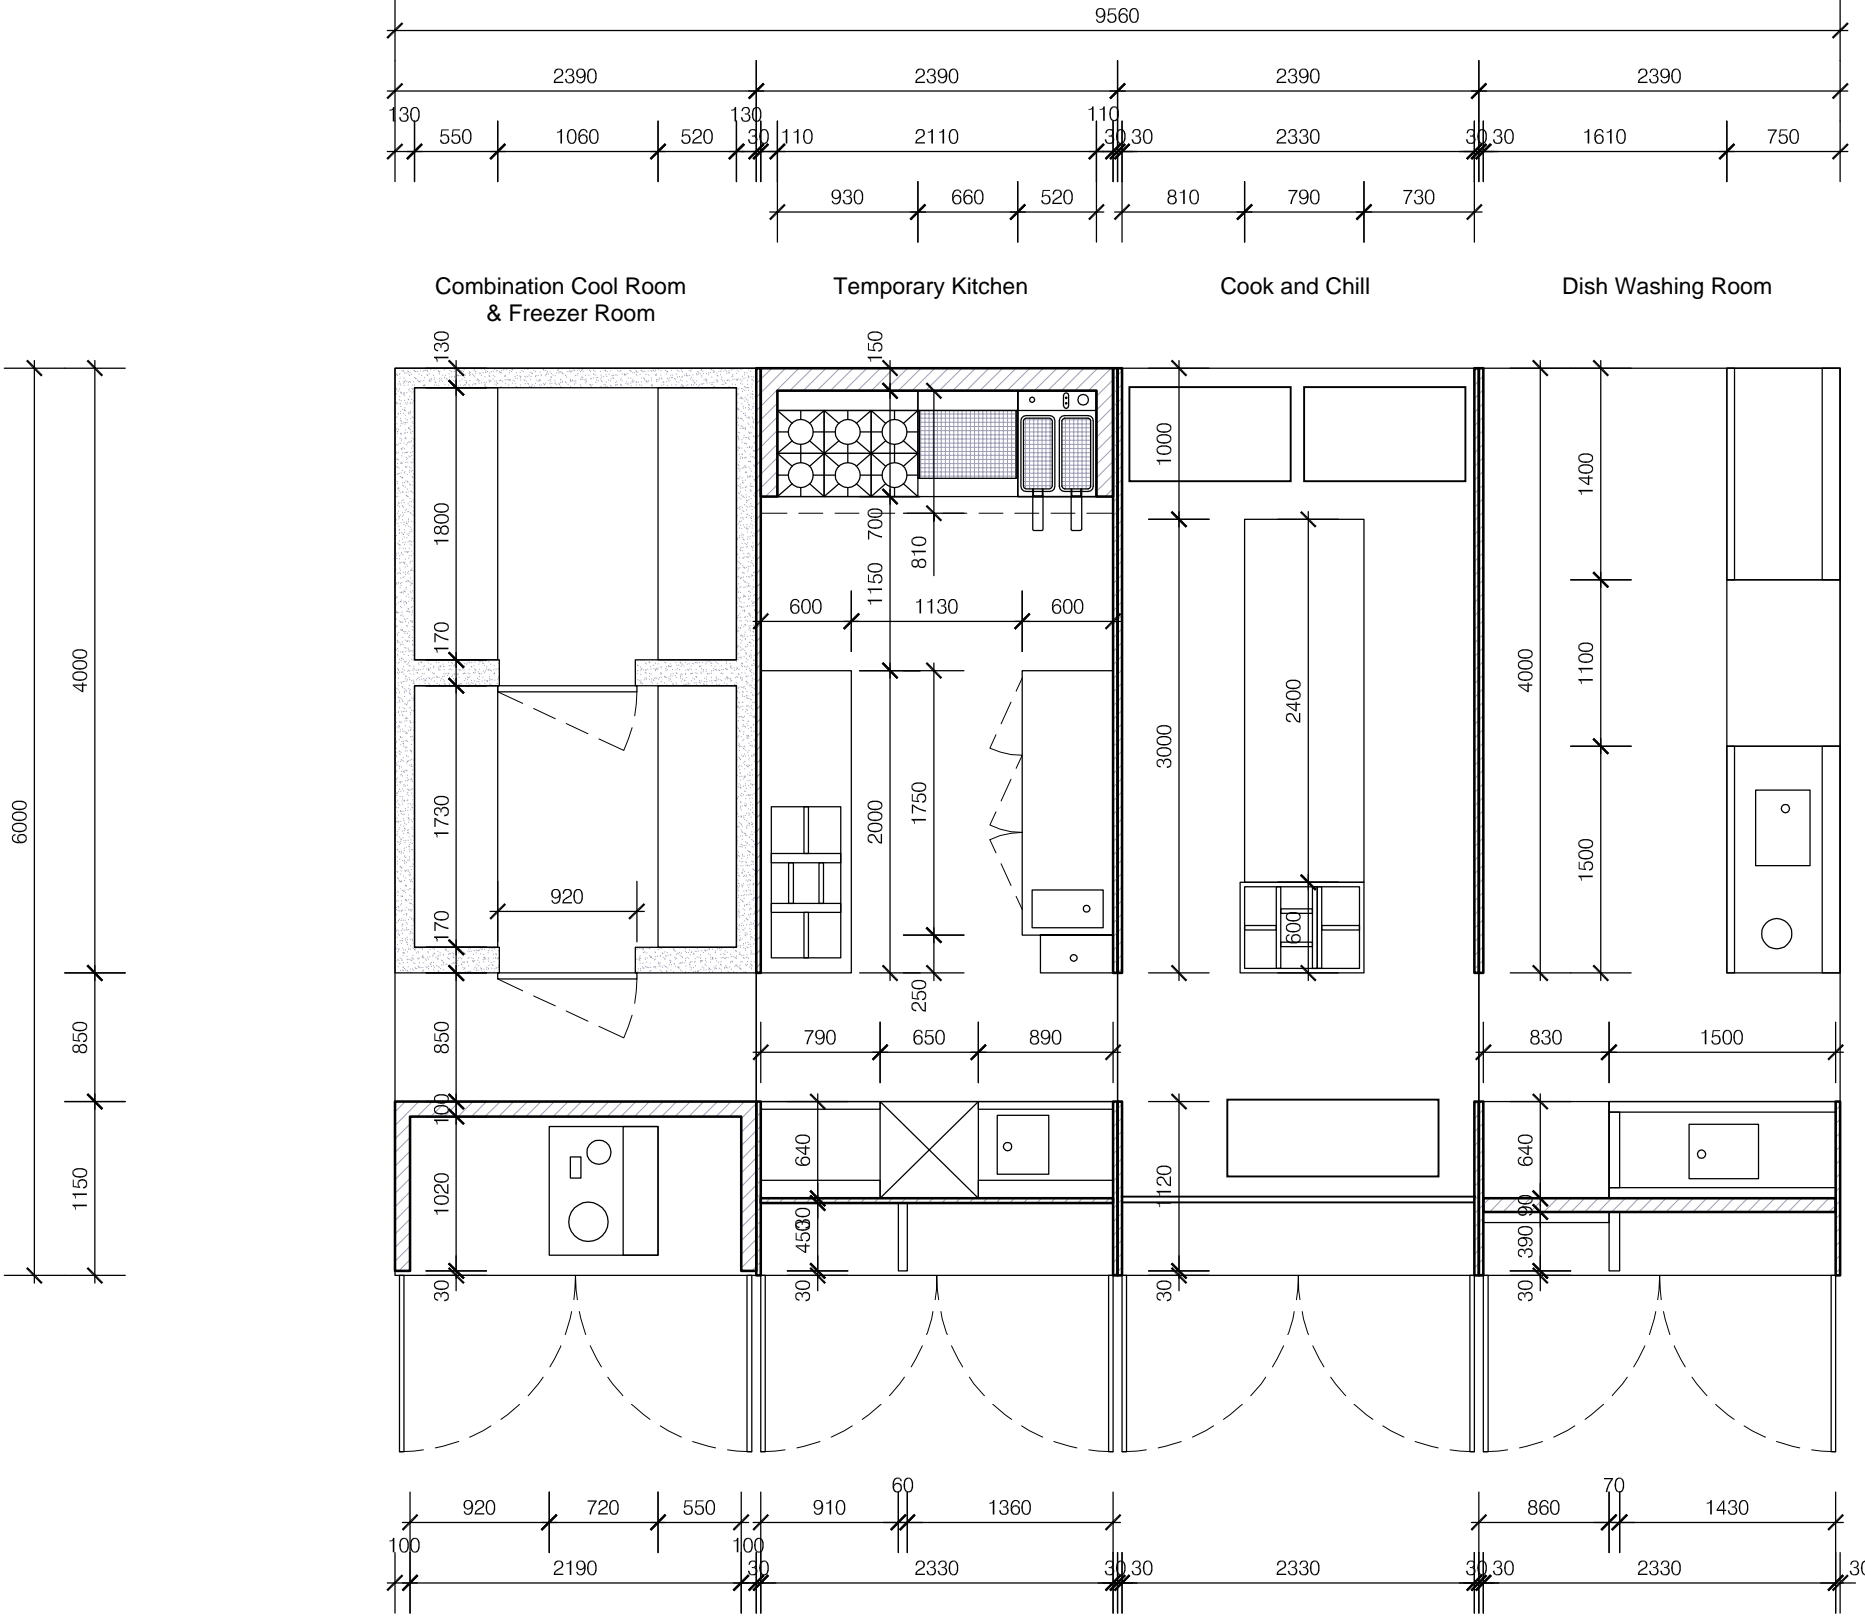

PO BOX 315
 GLENELG S.A 5045

project number	Sheet name
-	Kitchen Plan
Date : 07.05.2015	Drawing Scale :
Drawn by : E.Tam	1:50 @ A3

Issue
Sketch Design
Approved by
< Catering Aids >

Drawing Number :	Revision
SD01	-
CHECK AND VERIFY ALL DIMENSIONS AND LEVELS ON SITE BEFORE COMMENCING ANY WORK. DISCREPANCIES TO BE BROUGHT TO THE ATTENTION OF THE DESIGNER. OWNERSHIP OF DRAWINGS / DESIGN REMAIN THE PROPERTY OF THE DESIGNER. © copyright reserved.	